

ELEVATION B




ARTIST'S CONCEPT

ELEVATION C



ARTIST'S CONCEPT

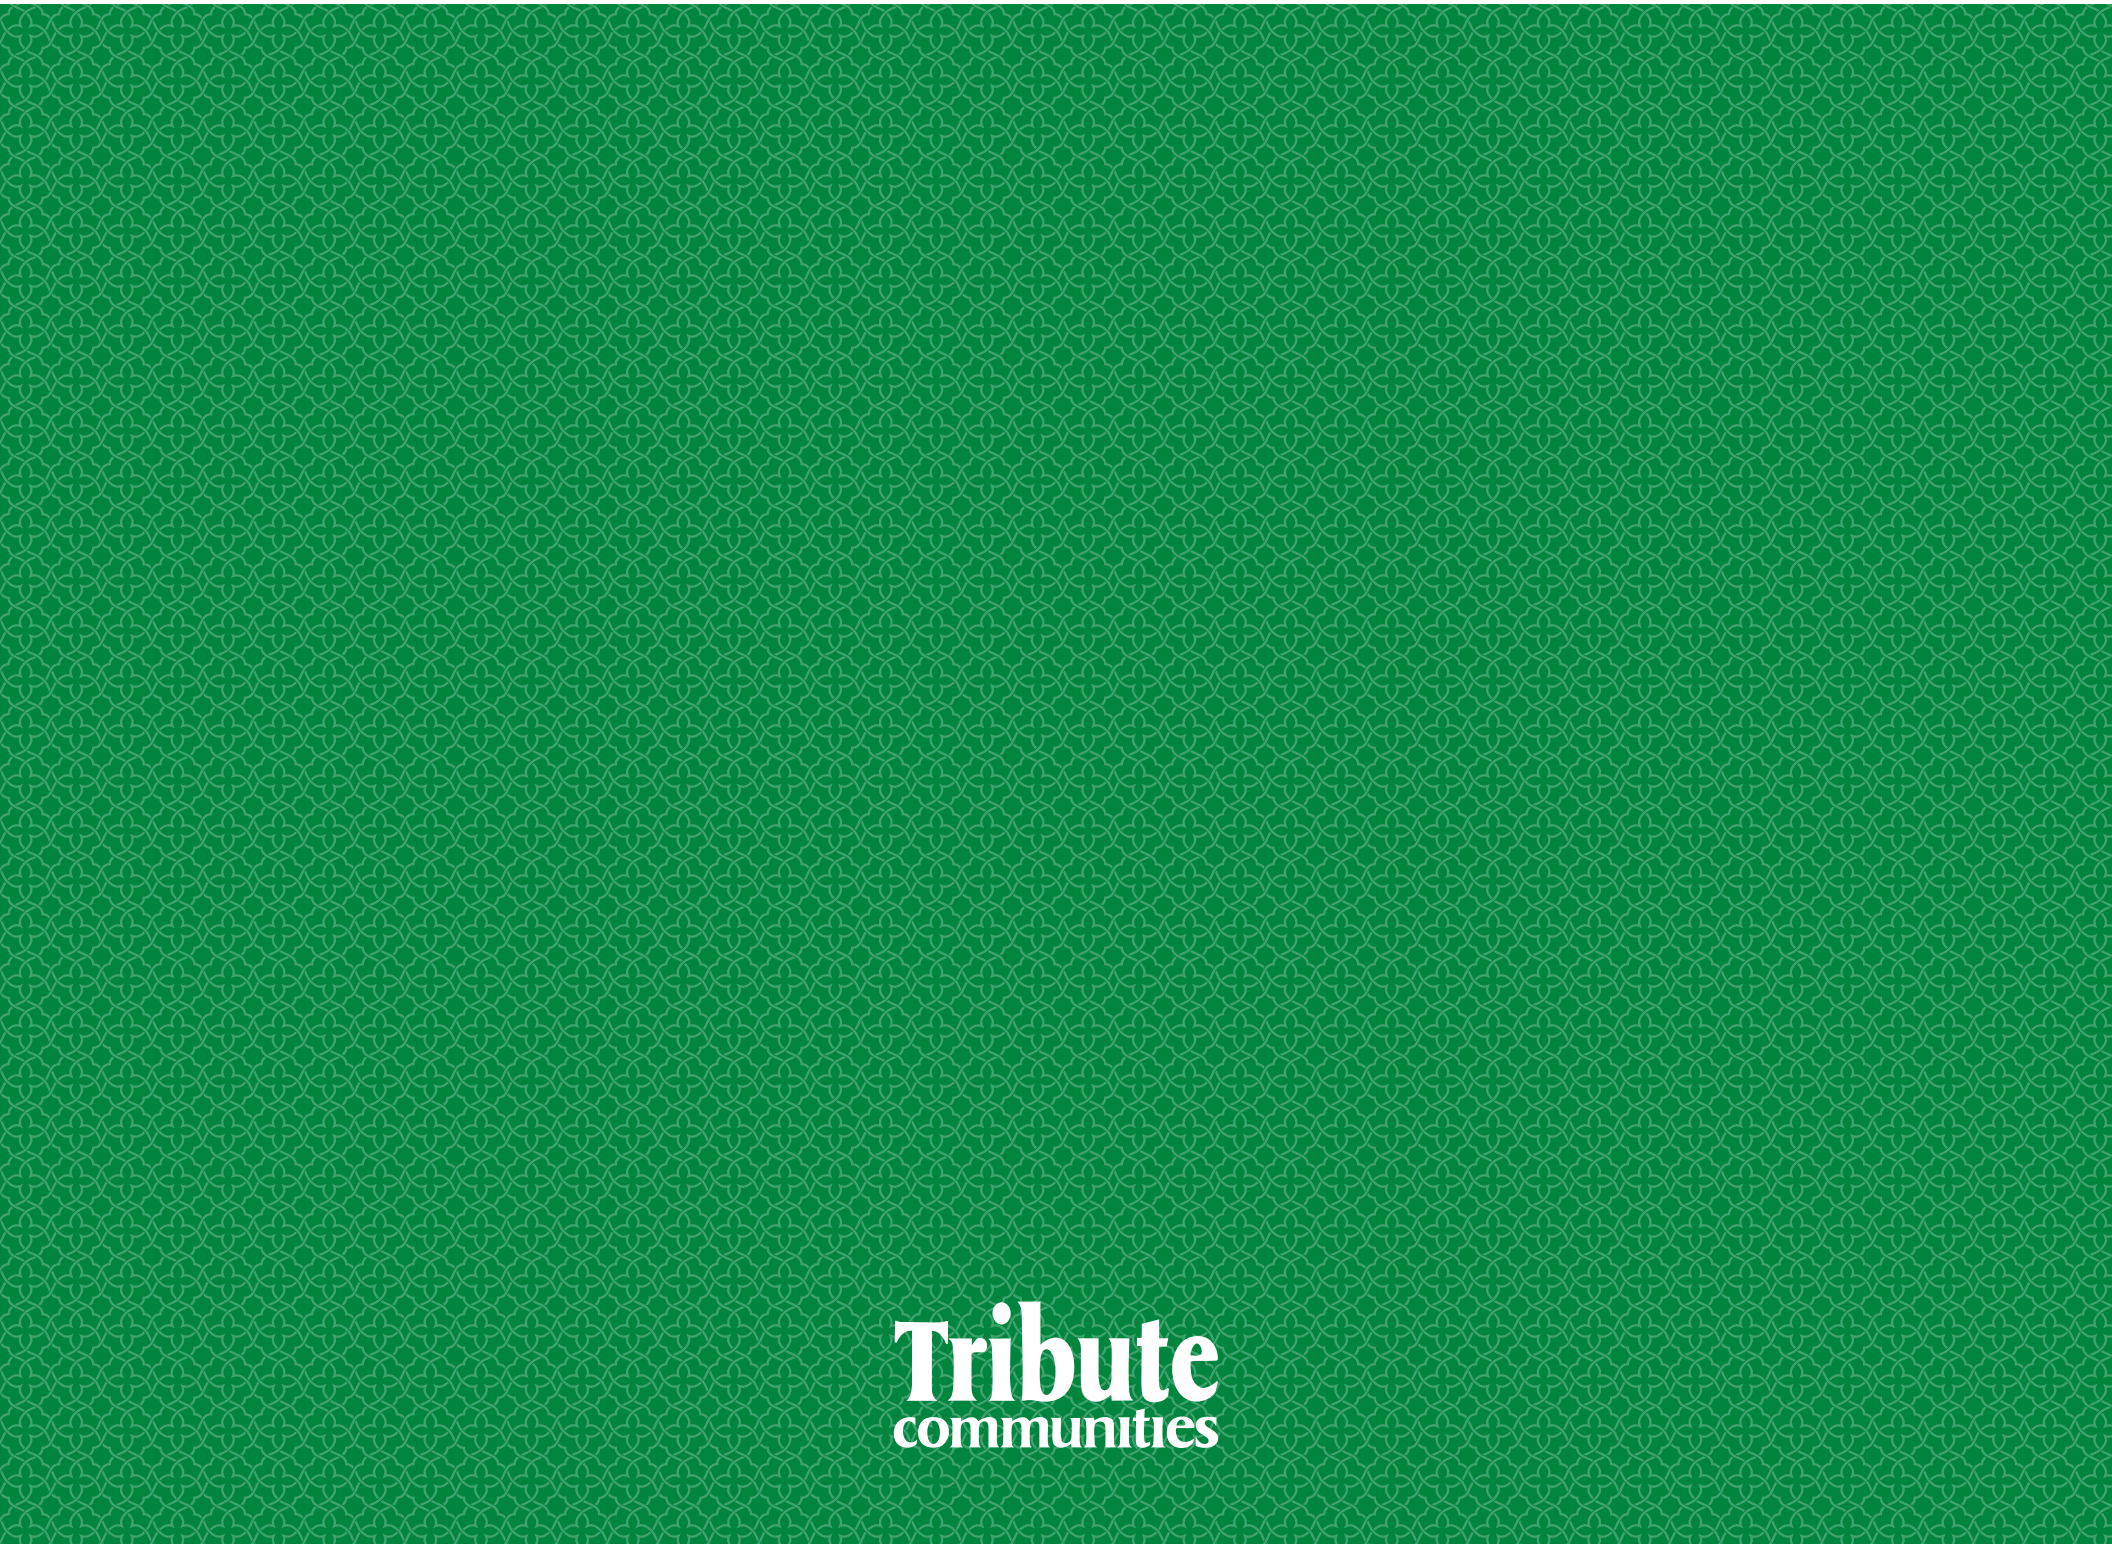

Tribute
communities



50'
singles

ELEVATION A




ARTIST'S CONCEPT

BARNETT


ELEV A 3043 SQ. FT. / ELEV B 3065 SQ. FT. / ELEV C 3043 SQ. FT.

BARNETT


ELEV A 3043 SQ. FT. / ELEV B 3065 SQ. FT. / ELEV C 3043 SQ. FT.

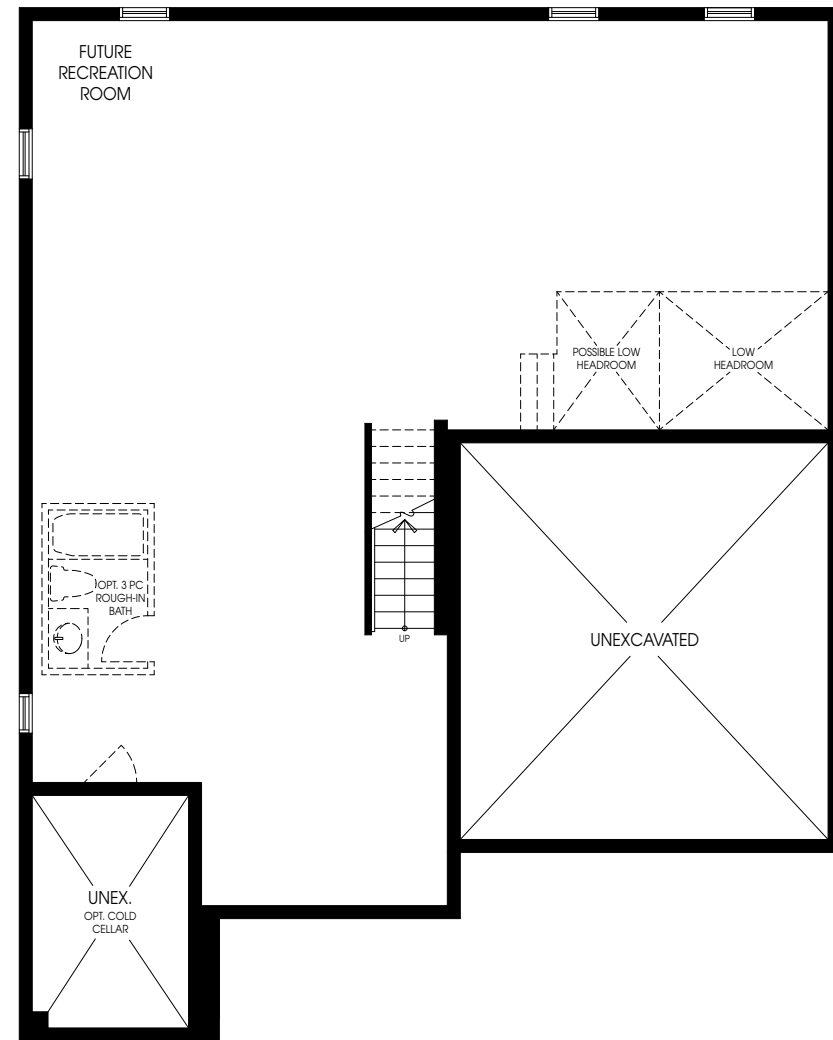

BASEMENT ELEVATION 'B'

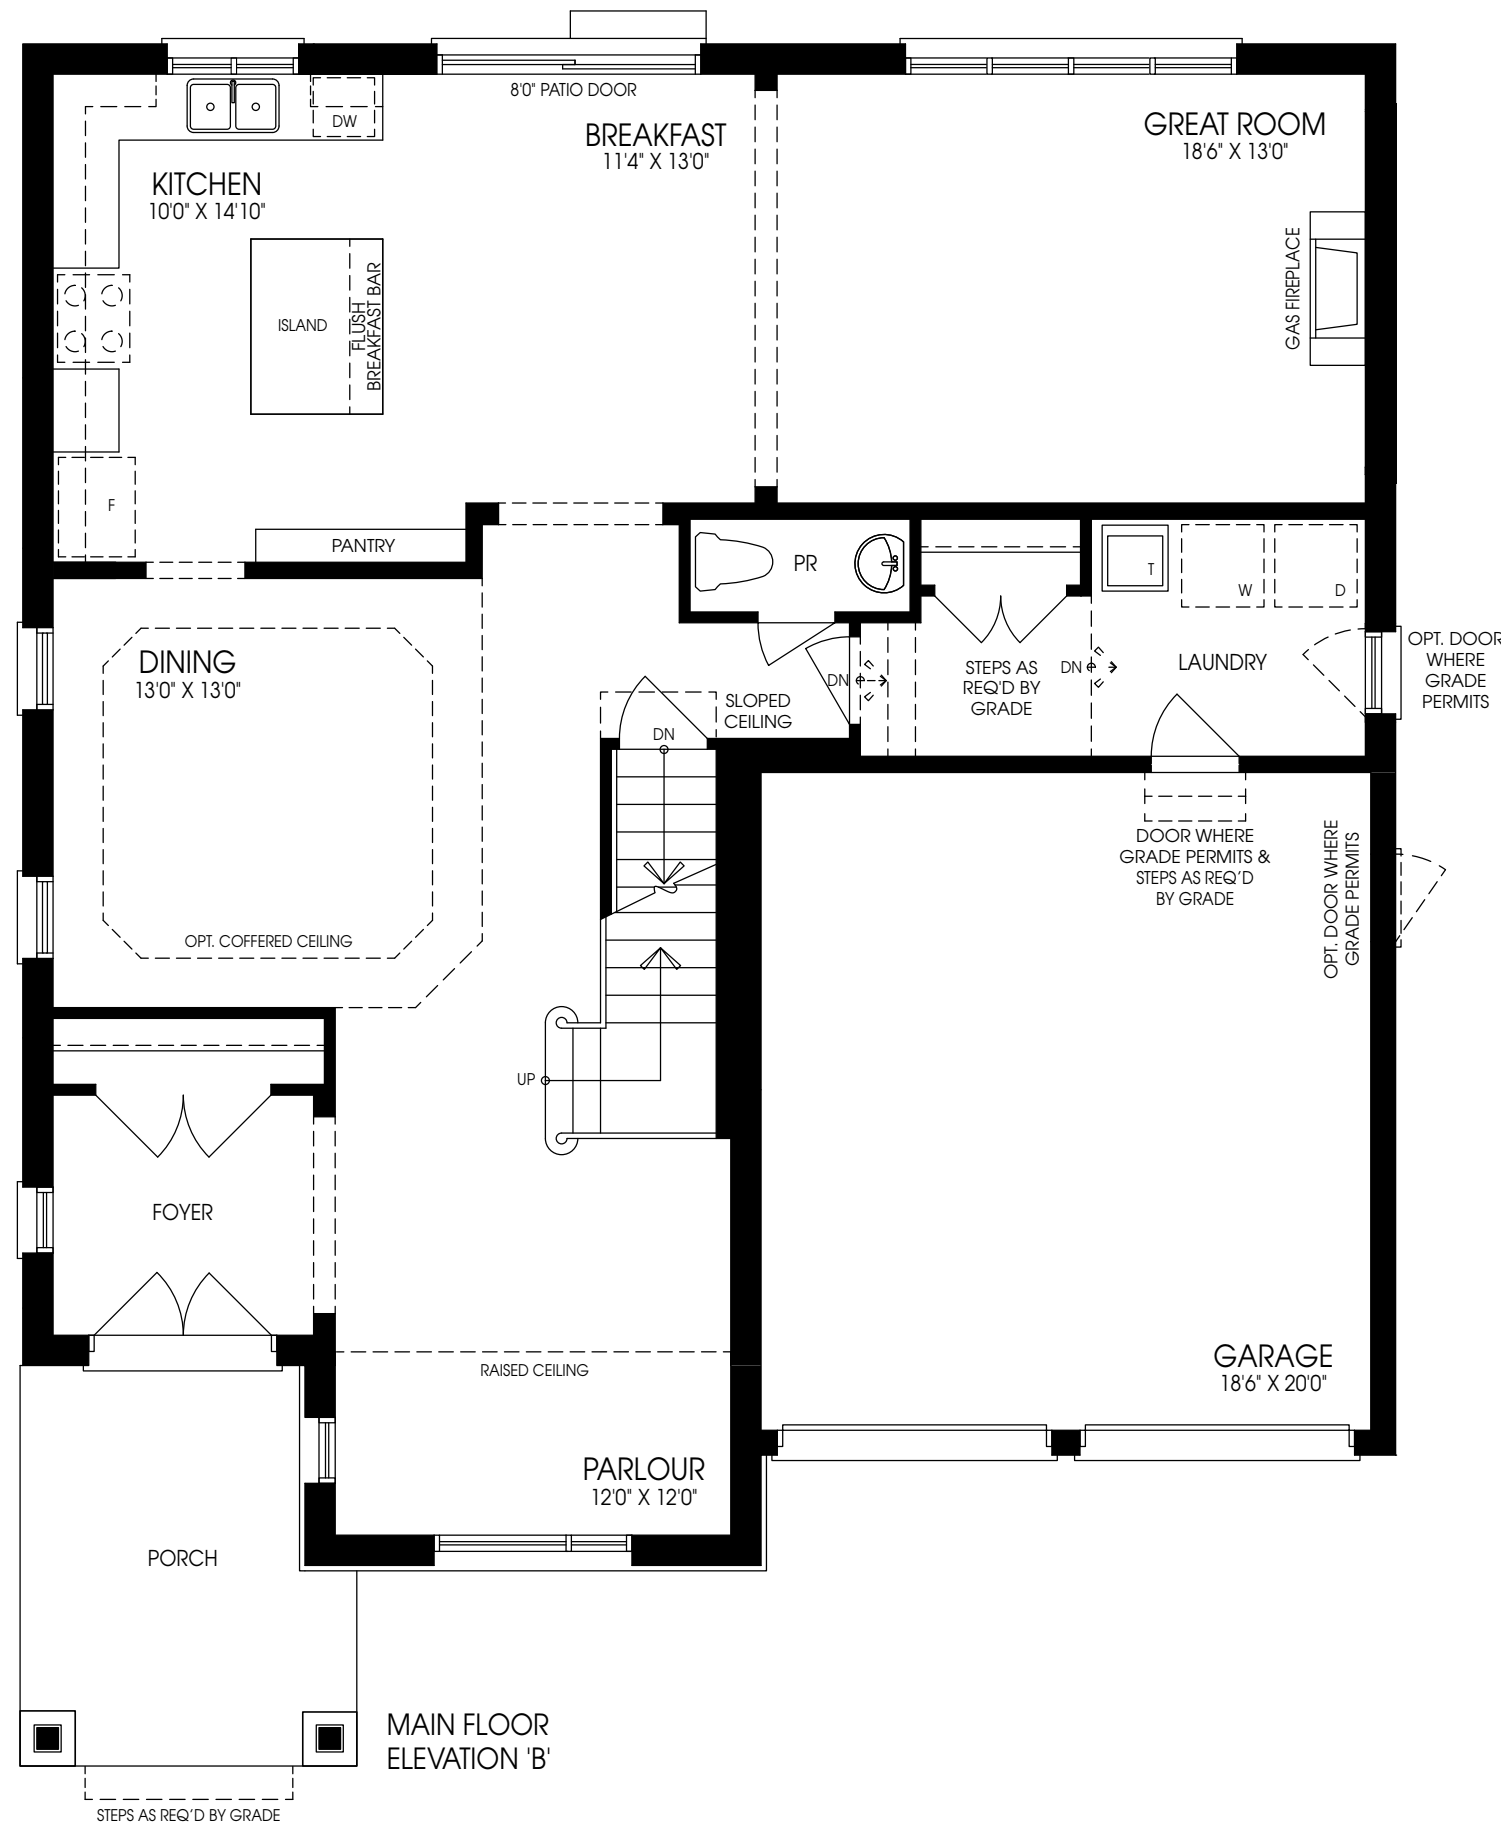

MAIN FLOOR ELEVATION 'B'

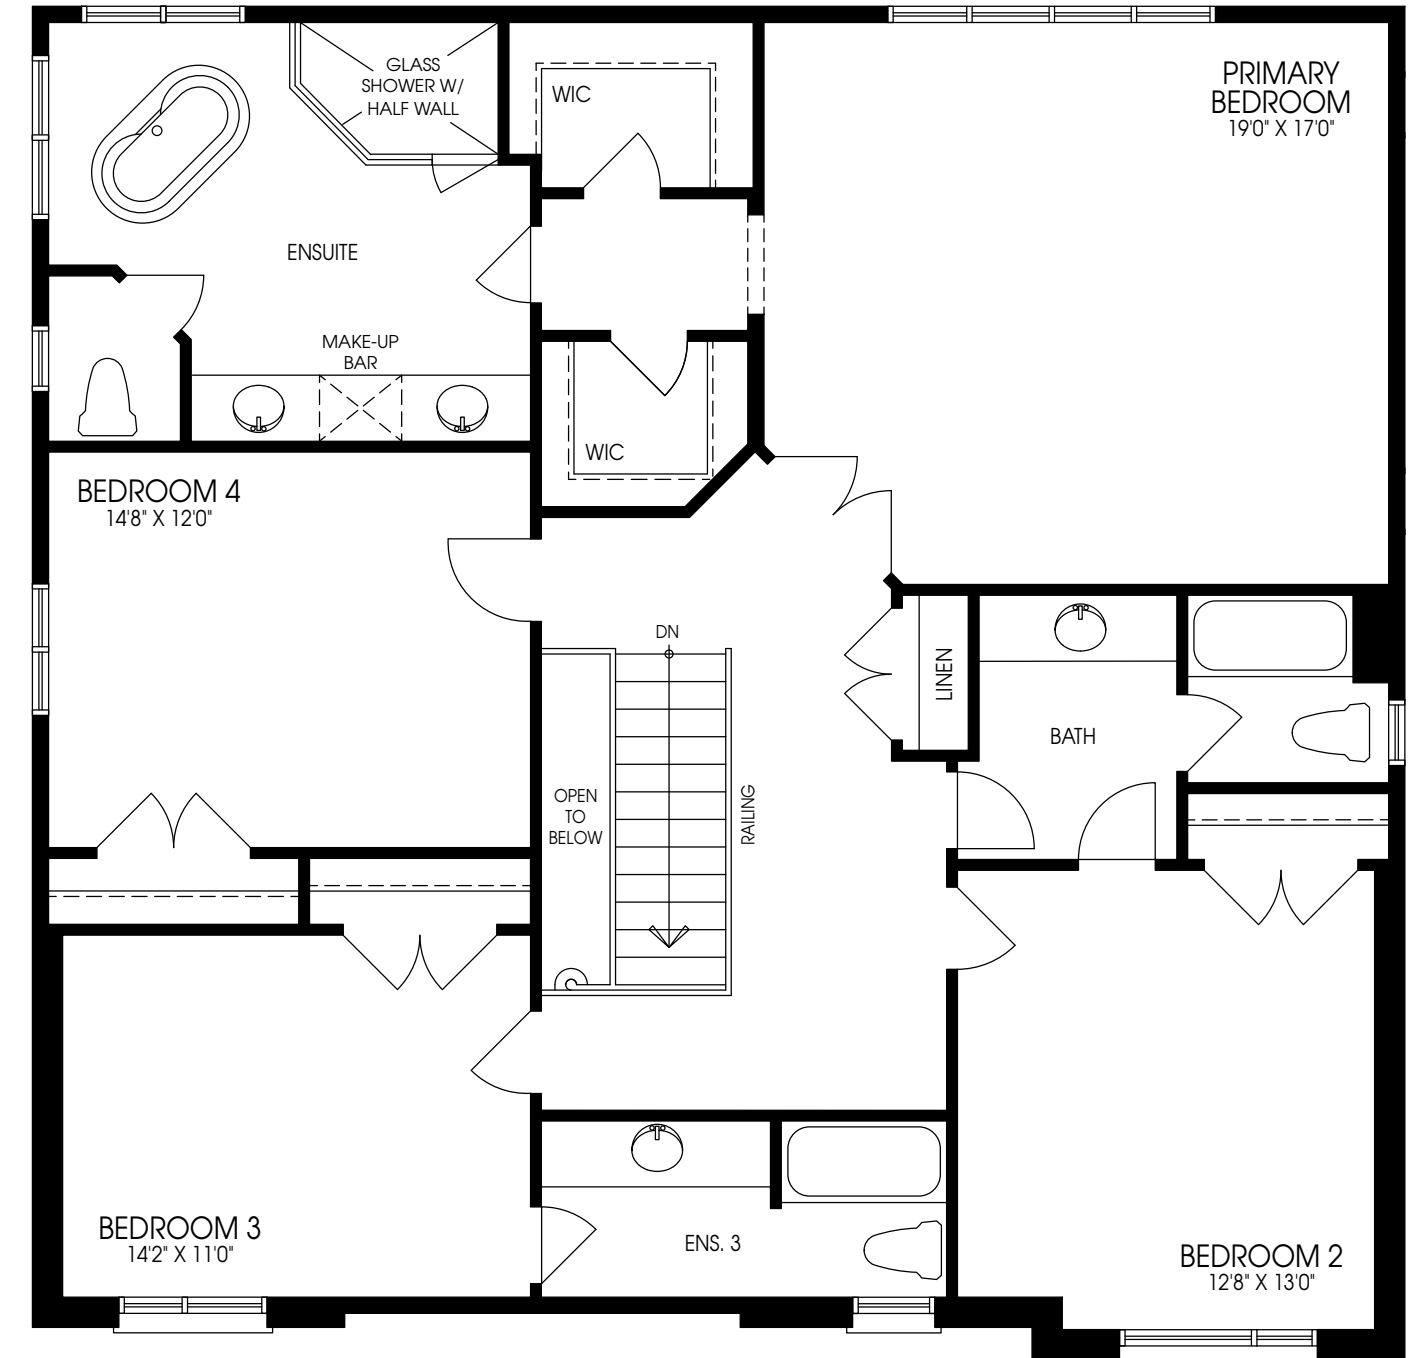

SECOND FLOOR ELEVATION 'B'