

ELEVATION B1 B2




ELEVATION C




ELEVATION A




DUNCAN

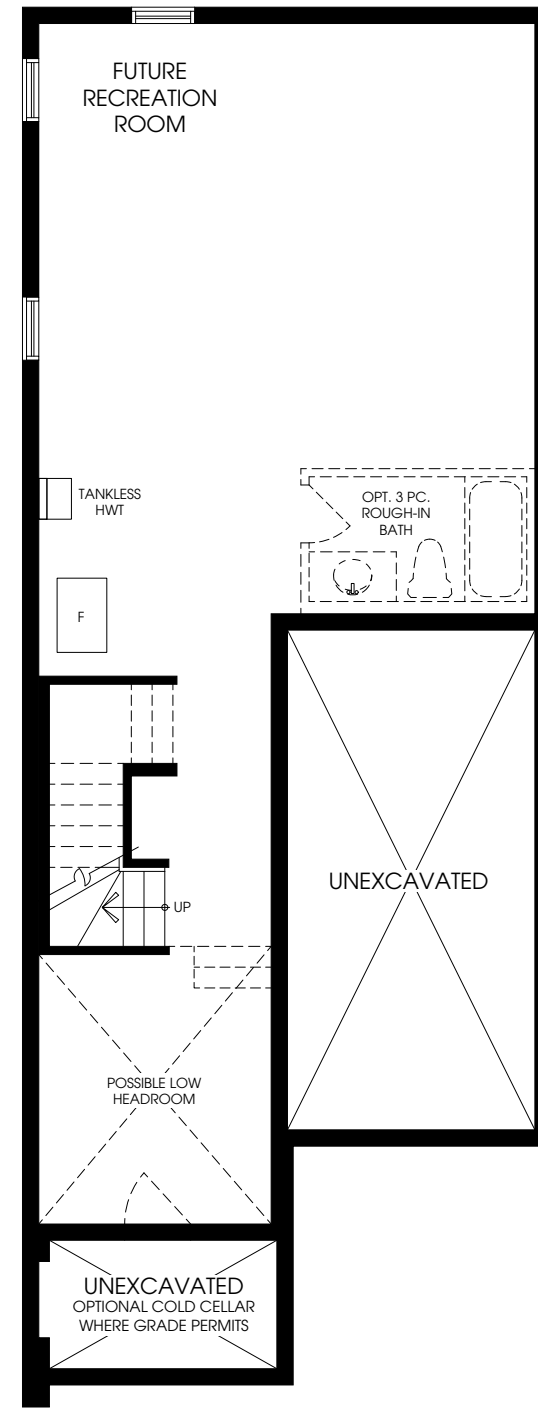


BASEMENT
ELEVATION 'B'

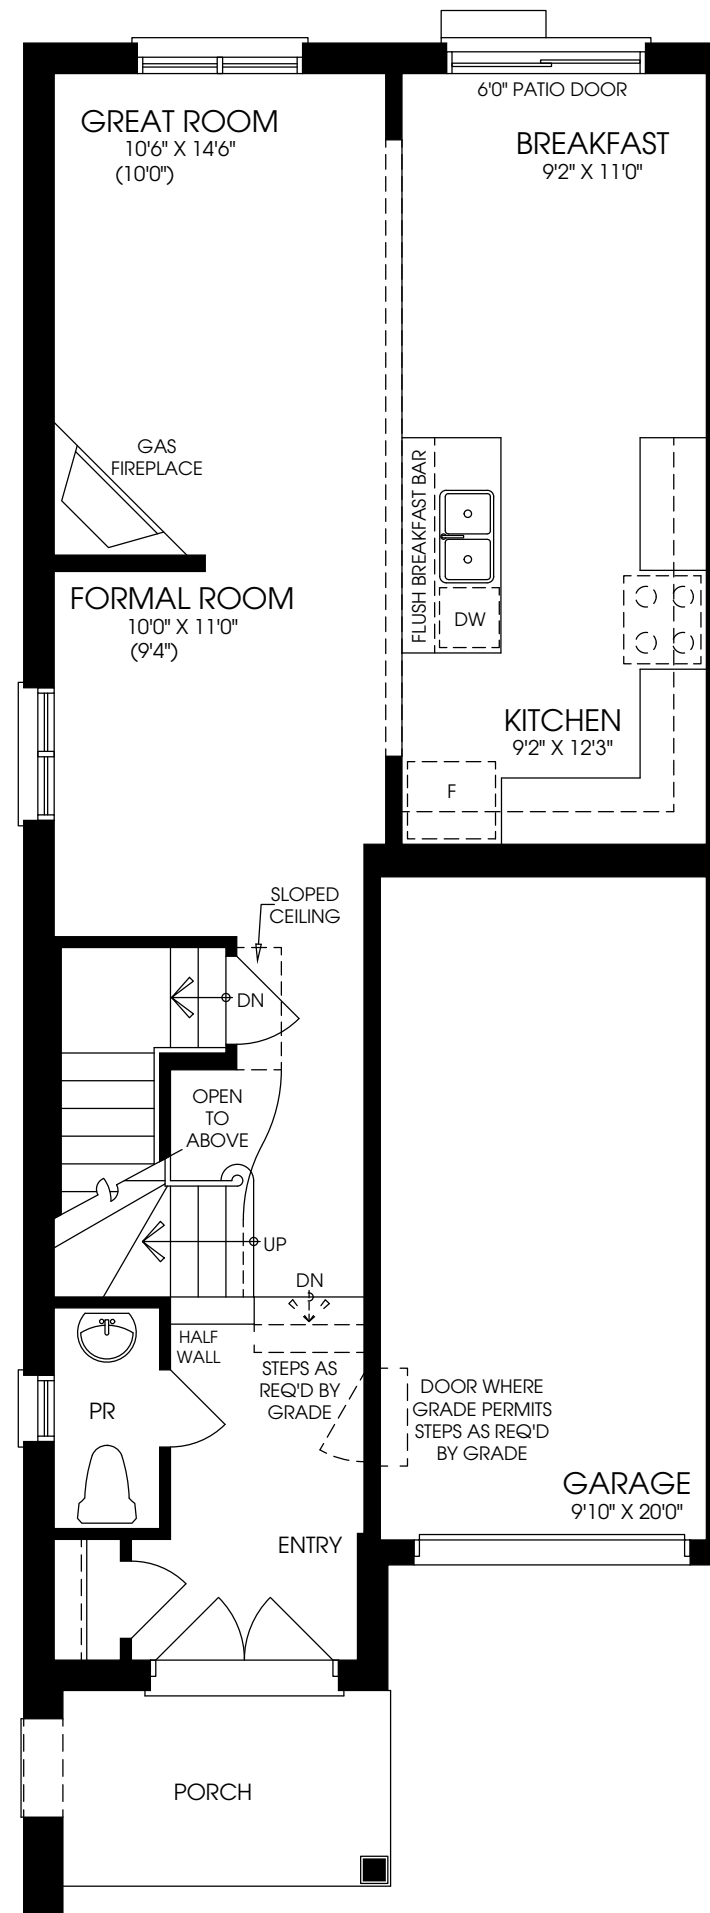


MAIN FLOOR
ELEVATION 'B'

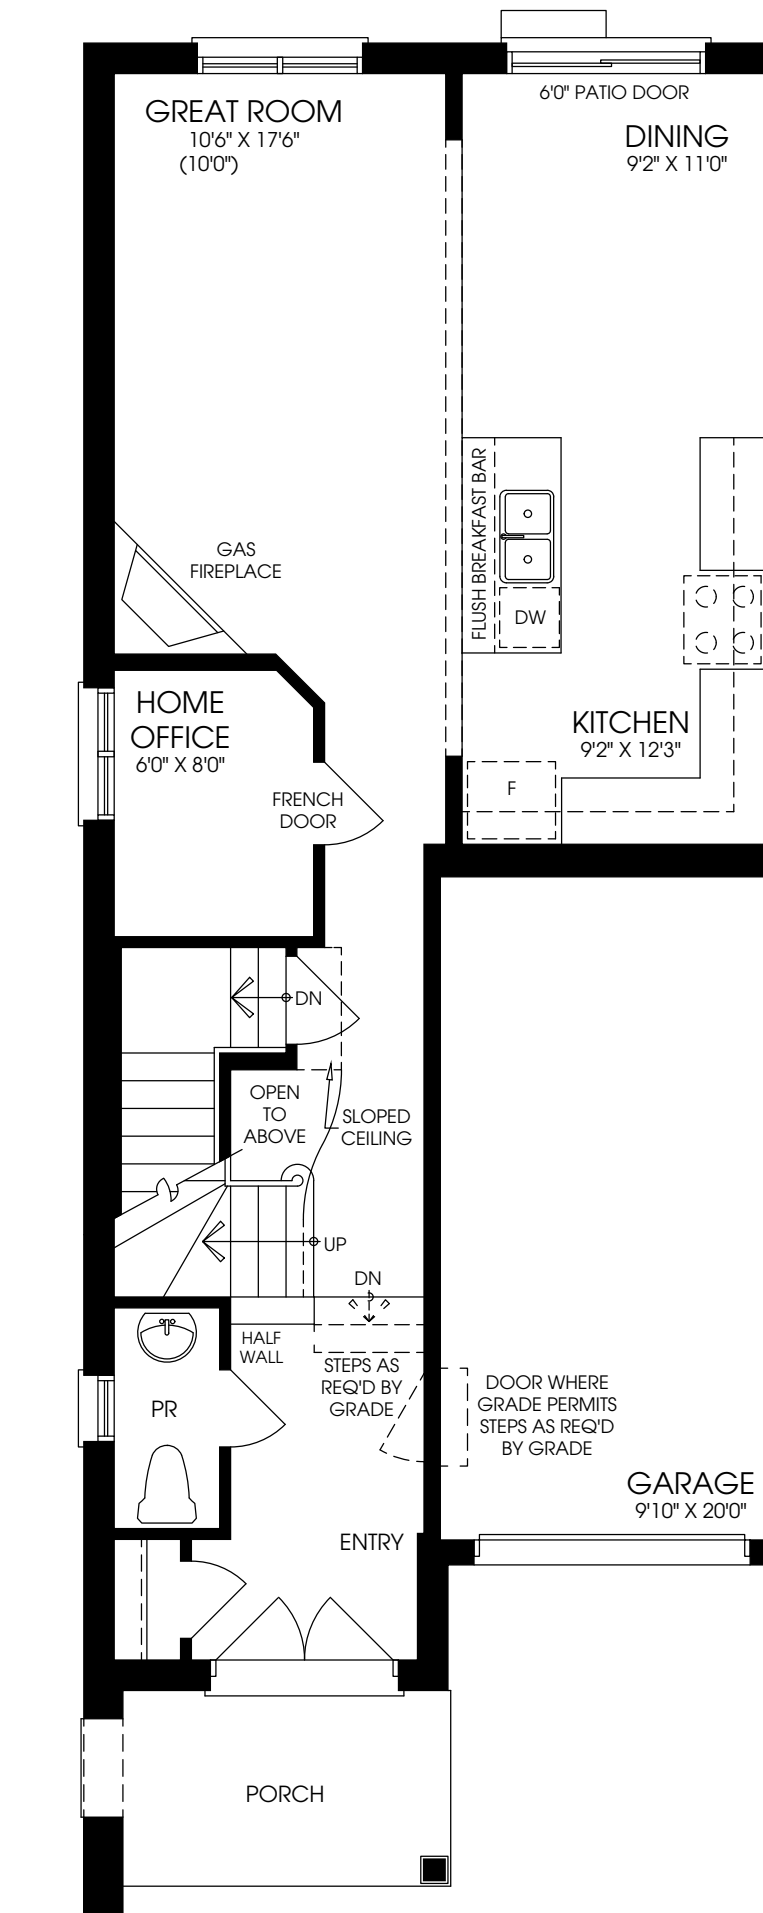

OPTIONAL MAIN FLOOR
ELEVATION 'B'

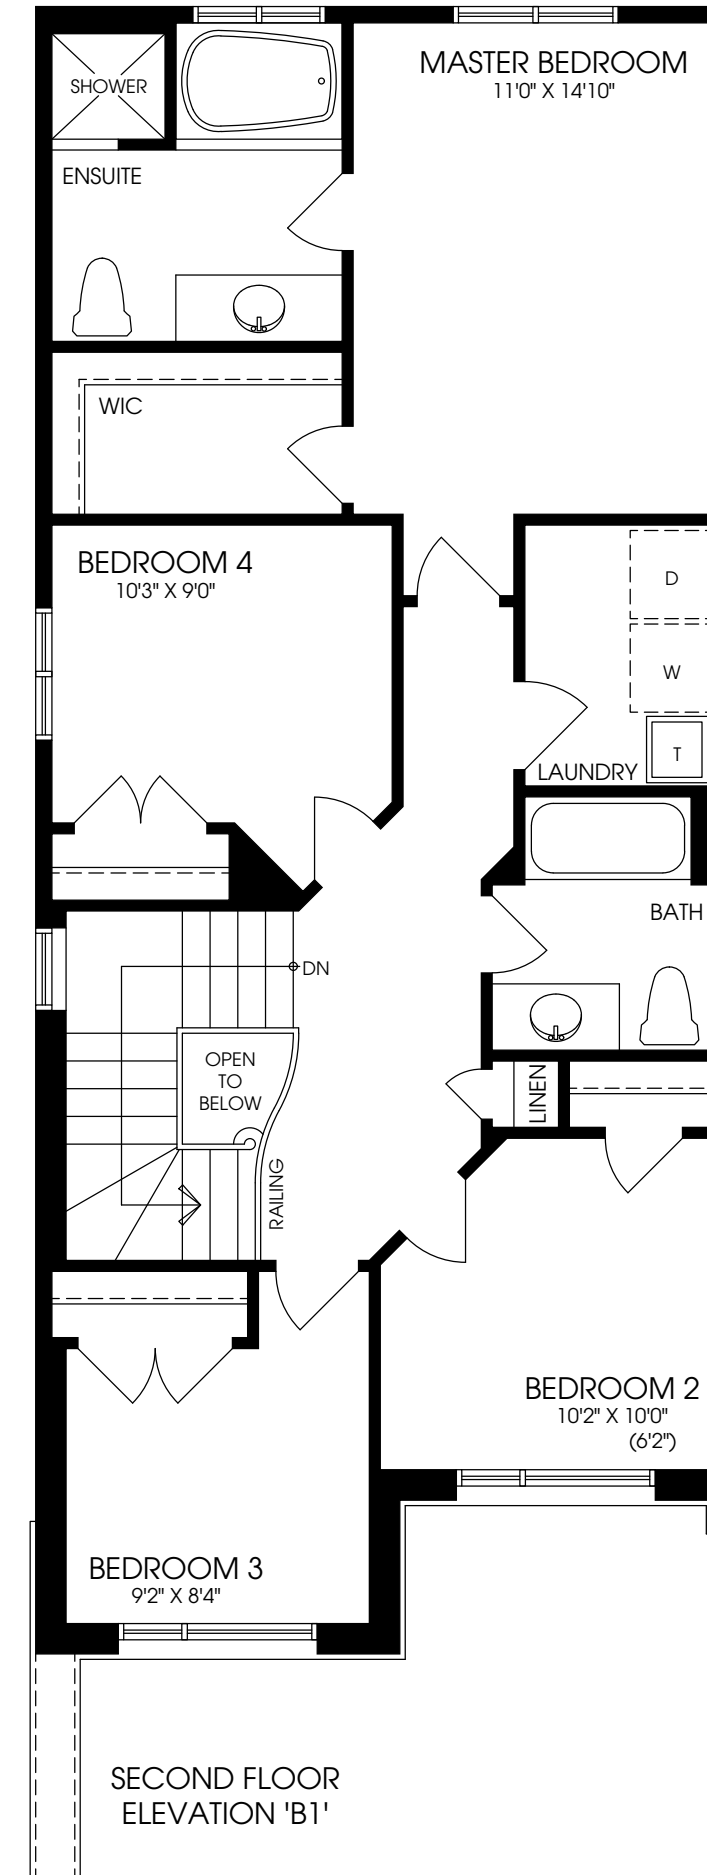

SECOND FLOOR
ELEVATION 'B1'

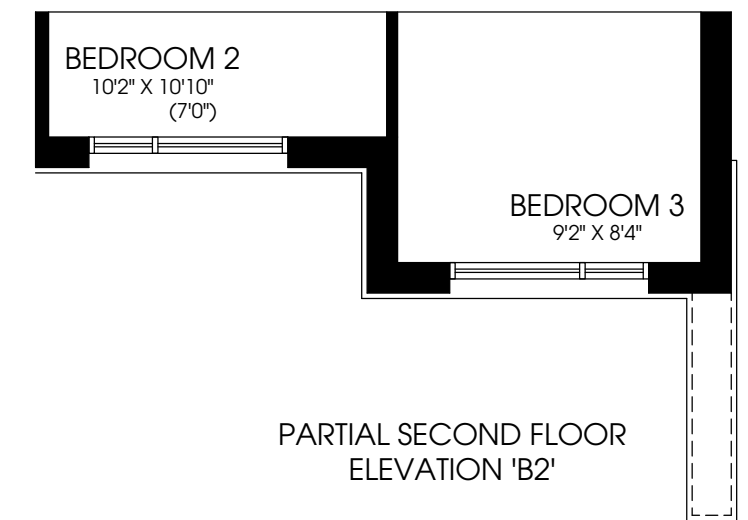

PARTIAL SECOND FLOOR
ELEVATION 'B2'